
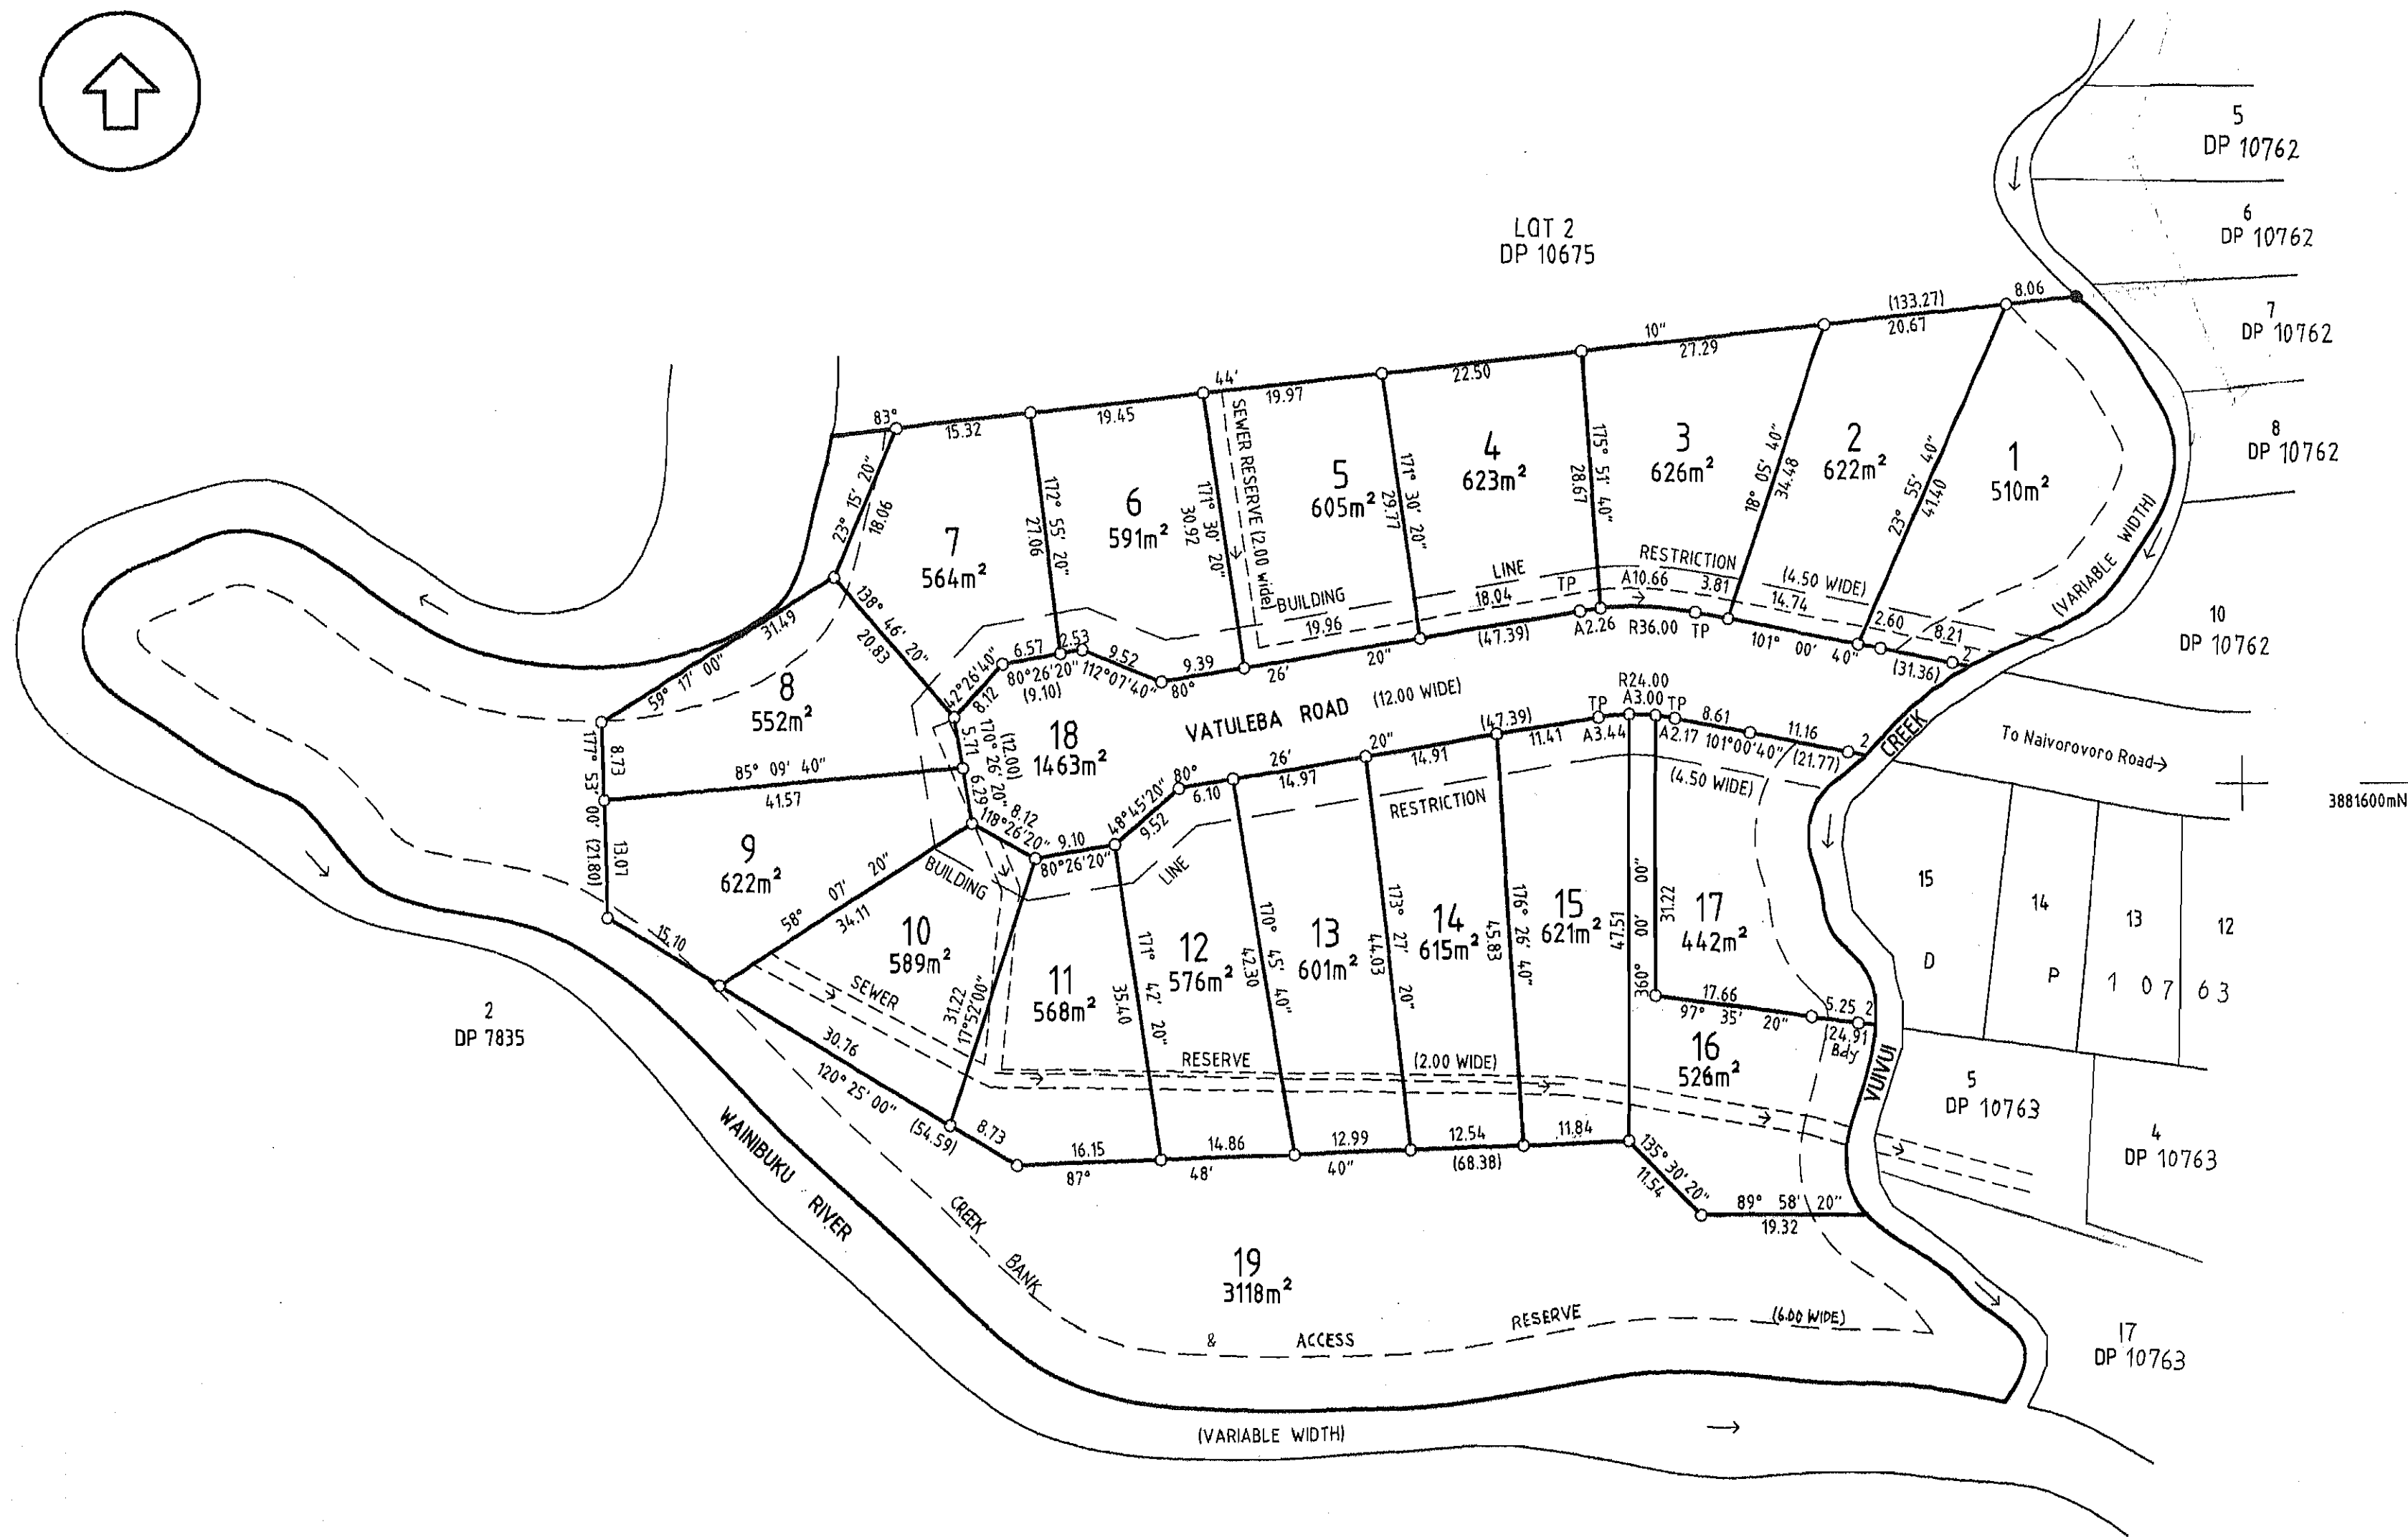


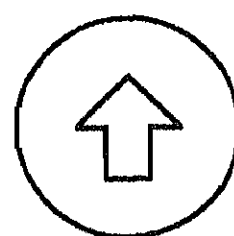

Approvals

Lodged by HOUSING AUTHORITY OF FIJI
Address P.O. BOX 1263
SUVA.

Registered Proprietor DIRECTOR OF LANDS

Signature *[Signature]*
Witness *[Signature]* Date 06/11/15

Registered 20 at m

Registrar of Titles

Subdivision approved by the
Director of Town & Country Planning

Date 06/11/15

Notes and Purpose of Lots

- LOTS 1 - 17: RESIDENTIAL
- LOT 18: VATULEBA ROAD (12.00 WIDE) TO BE SURRENDERED FROM HEAD LEASE AND VESTED IN FRA
- LOT 19: OPEN SPACE RESERVE TO BE SURRENDERED FROM HEAD LEASE
- LAND SURVEYED - STATE FREEHOLD LAND
- NO BUILDING DEVELOPMENT OR STRUCTURES SHALL BE ERECTED ON SITE UNTIL ALL THE WORK ARE COMPLETED.

LD 4/16/1230 T & CP SL 8839-1
FB 4352 SI HQ 32/2014 TLTB

I, PASERIO SAMISONI (R.S.F.I.J.) hereby certify that this survey and plan has been made from Surveys executed by me and that both plan and Survey are correct and have been made in accordance with the Surveyors Regulations

MARCH 2014
Date of Survey
Registered Surveyor
Date 12/11/15

Calculation File 20/15 Sht No
Examined by *[Signature]* Date 06/11/15
Charted by Date

Approved as to Survey
06/11/15
Date
Surveyor General

Datum Note : Bearings and
Coordinates are in terms of FIJI
GEODETIC DATUM 1986
False Origin : 2000000mE 4000000mN

Plan of CL 611224 FORMERLY BAL LOT 1 DP 10675 (PT OF)
Lots 1-19 Known as WAINIBUKU (PT OF)
Tikina of NAITASIRI Province of NAITASIRI Island of VITI LEVU

Scale : 1:600
METRES

DEPOSITED PLAN

DP 10764